

THE
ATL **BLOCK** GA

AT Phipps

3535 PEACHTREE RD NE, ATLANTA, GA 30326

A Reimagined Experience in the Heart of Buckhead
SUITE 215, 7,984 SF





MIDTOWN / DOWNTOWN

LENOX SQUARE MALL

PHIPPS PLAZA

THE

B L O C K

ATL

GA

AT PHIPPS


PEACHTREE ROAD

WIEUCA ROAD

THE BLOCK AT PHIPPS

occupies an entire city block in one of the best retail corridors in the Southeast, and is being reimaged to create a vibrant and active retail experience. The vision includes new merchandising along with thoughtfully designed façade improvements, and enhanced connectivity bringing 50,000 SF of flagship retail and restaurant space — a very rare opportunity on Peachtree Road in Buckhead.

For locals and visitors alike, The Block will be the center of life, a convenient getaway while also being an engaging gathering place with unique, upscale offerings.

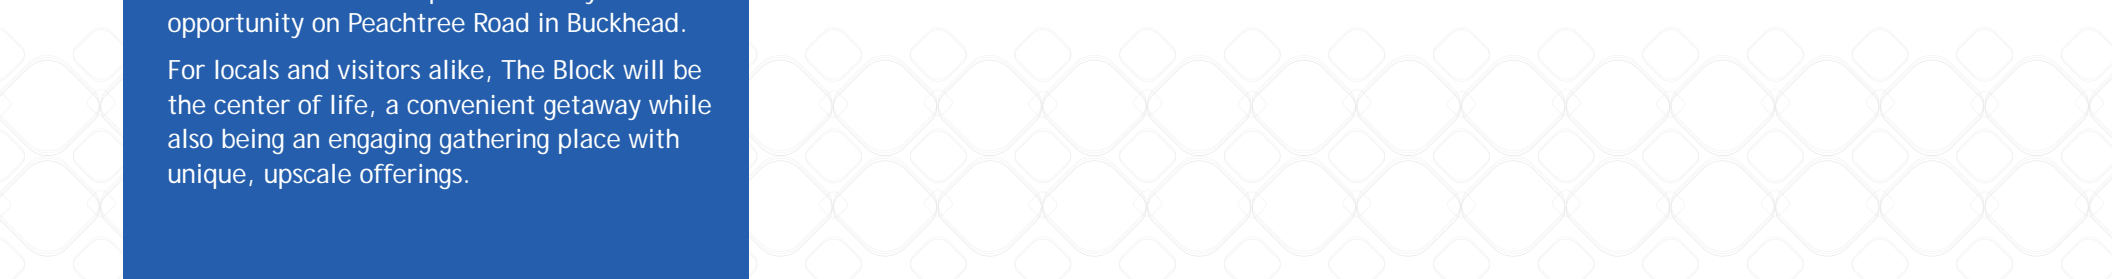



B

AT PHIPPS

REIMAGINED
EXPERIENCE

9.5
ACRES

50,000 SF
FLAGSHIP SHOPPING
& DINING
SPACE AVAILABLE

HEART OF
BUCKHEAD

**RICHLY
APPOINTED
STOREFRONTS**

WALKABLE &
CONNECTED

**PEACHTREE
& WIEUCA**
ROADS

4 LEVEL
**COVERED
DECK
PARKING**



INVITING PASEO

ENHANCED PEDESTRIAN EXPERIENCE
FEATURING A 30FT OPEN AIR CORRIDOR
CONNECTING PEACHTREE ROAD TO THE
PARKING DECK



PASEO ENTRANCE FROM PEACHTREE ROAD



PASEO ENTRANCE FROM
PARKING DECK


LEVEL 2 SITE PLAN

SUITE 220



Suite 200	Target	Suite 225	Iron Hill Brewery	Suite 240B	AVAILABLE	6,894 SF
Suite 210	Les Mains Nail Bar	Suite 230	AVAILABLE	3,429 SF	Suite 250	Dicks Sporting Goods
Suite 215	AVAILABLE	7,984 SF	Suite 235	AVAILABLE	3,606 SF	
Suite 220	AVAILABLE	3,789 SF	Suite 240A	AVAILABLE	4,671 SF	

SITE PLAN

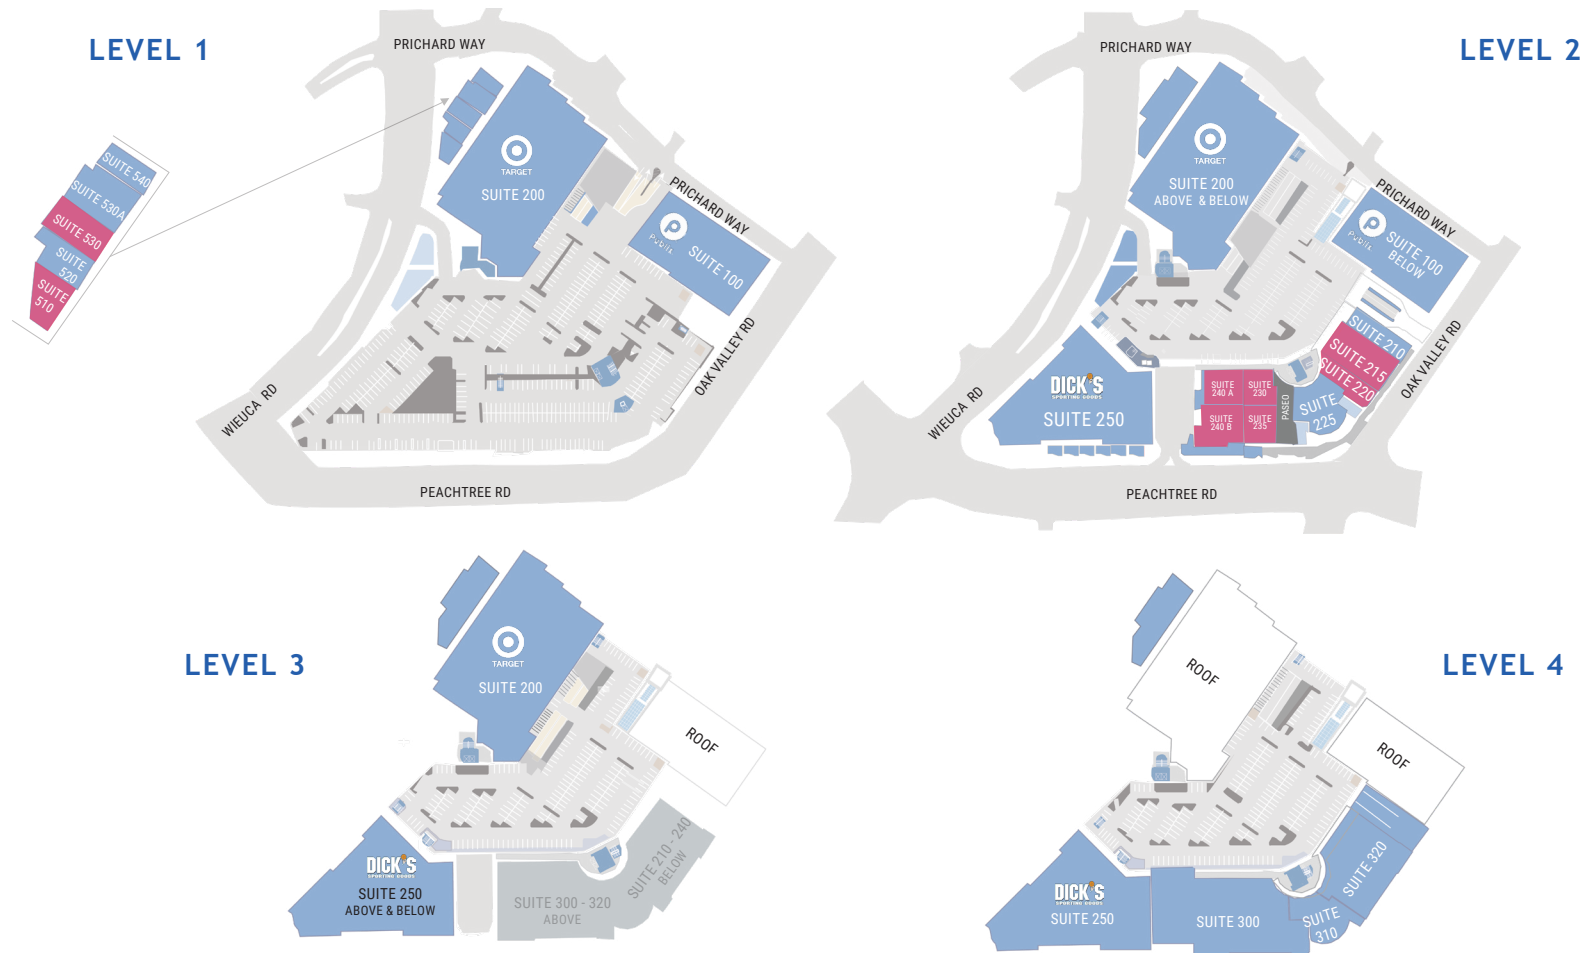

Suite 100	Publix
Suite 510	AVAILABLE 1,384 SF
Suite 520	UPS Store
Suite 530	AVAILABLE 2,026 SF
Suite 530A	Subway


Suite 540	Pro Cleaners
Suite 200	Target
Suite 210	Les Mains Nail Bar
Suite 215	AVAILABLE 7,984 SF
Suite 220	AVAILABLE 3,789 SF



Suite 225	Iron Hill Brewery
Suite 230	AVAILABLE 3,429 SF
Suite 235	AVAILABLE 3,606 SF
Suite 240A	AVAILABLE 4,671 SF
Suite 240B	AVAILABLE 6,894 SF

Suite 250	Dicks Sporting Goods
Suite 300	LA Fitness
Suite 310	Salon Lofts
Suite 320	Roam Innovative Workplace

EXCEPT WITH RESPECT TO THE OBLIGATIONS OF LANDLORD WHICH ARE EXPRESSLY PROVIDED IN THE LEASE, LANDLORD HAS MADE NO AGREEMENT, REPRESENTATION OR WARRANTY WITH RESPECT TO THE EXISTENCE OR NON-EXISTENCE OF ANY LEASE, OCCUPANCY OR LIEN OF ANY SPACE, OR THE EXISTENCE, DESIGN OR LOCATION OF ANY BUILDING, IMPROVEMENTS, PARKING AREAS, CURB CUTS, DRIVEWAYS OR OTHER COMMON AREAS WITH RESPECT TO THE BOUNDARY CENTER OR ANY CURBLINE OR OTHER PROPERTY. LANDLORD BELIEVES THAT THE INFORMATION CONTAINED WITHIN THIS DRAWING IS PRESENTLY CORRECT, BUT LANDLORD MAKES NO WARRANTY, REPRESENTATION OR GUARANTEE AS TO ITS ACCURACY OR WHETHER IT WILL REMAIN AS CONFIGURED, AND LANDLORD RECOMMENDS THAT ALL INFORMATION BE FIELD VERIFIED PRIOR TO DESIGN AND CONSTRUCTION.

LEGEND

	OUTDOOR AREA
AREA	= 7,984 SF
FINISH FLOOR	= 1002'±
CLEAR HEIGHT	= 20'-1"± (SEE PLAN)

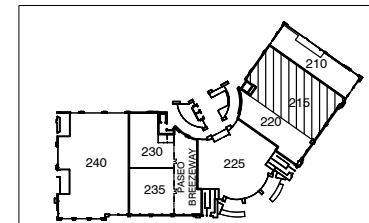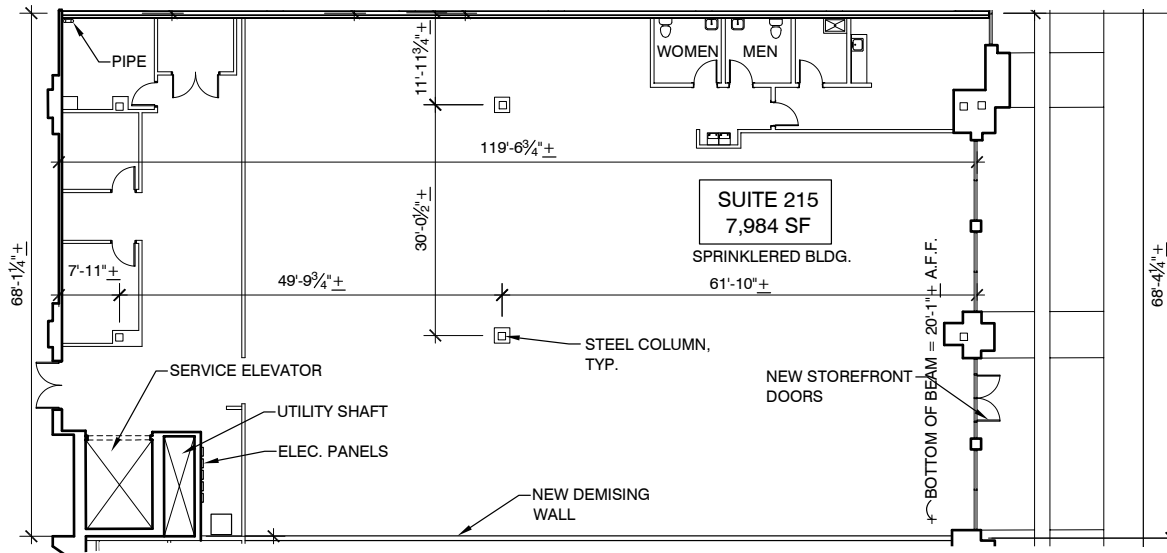

KEY PLAN
SCALE: 1"=60'



SCALE: 1/16"=1'-0"

DATE: 02/10/23

DRAWN BY: CO



1100 SPRING STREET NW SUITE 550
ATLANTA, GEORGIA 30309-2848
TEL (404) 876-5811 FAX (404) 876-2828



SUITE 215 - FLOOR PLAN

3535 PEACHTREE ROAD, SUITE 215
ATLANTA, GA 30326

THE
BLOCK

AT PHIPPS

LENOX MARKETPLACE



RENTAL RATES: SUITE 215

Rental Rate PSF	\$50.00
Approx. SF	7,984
Ancillary Charges*	\$8.94
Total Monthly Charges	\$39,214.75
*CAM / Taxes / Insurance / Trash (charges are approximate)	

FEATURED TENANTS:

IRON HILL
BREWERY & RESTAURANT

Publix

LAIFITNESS.

DICK'S
SPORTING GOODS

TARGET

ups

SALON LOFTS

roam
INNOVATIVE WORKPLACE

POW OPEN

ATL **THE
BLOCK** GA
AT PHIPPS

EXCLUSIVELY MARKETED BY:

Shirley A. Gouffon

(404) 898 9012

sgouffon@seligenterprises.com

Mindy Selig

(404) 898 9049

mselig@seligenterprises.com



 **SELIG**