

THE
ATL **BLOCK** GA
AT PHIPPS

3535 PEACHTREE RD NE, ATLANTA, GA 30326

A Reimagined Experience in the Heart of Buckhead
SUITE 510, 1,384 SF



MIDTOWN / DOWNTOWN

LENOX SQUARE MALL

PHIPPS PLAZA

PEACHTREE ROAD

WIEUCA ROAD

THE BLOCK AT PHIPPS

THE BLOCK AT PHIPPS occupies an entire city block in one of the best retail corridors in the Southeast, and is being reimagined to create a vibrant and active retail experience. The vision includes new merchandising along with thoughtfully designed façade improvements, and enhanced connectivity bringing 50,000 SF of flagship retail and restaurant space — a very rare opportunity on Peachtree Road in Buckhead. For locals and visitors alike, The Block will be the center of life, a convenient getaway while also being an engaging gathering place with unique, upscale offerings.



B

AT PHIPPS

REIMAGINED
EXPERIENCE

9.5
ACRES

50,000 SF
FLAGSHIP SHOPPING
& DINING
SPACE AVAILABLE

HEART OF
BUCKHEAD

RICHLY
APPOINTED
STOREFRONTS

WALKABLE &
CONNECTED

PEACHTREE
& WIEUCA
ROADS

4 LEVEL
COVERED
DECK
PARKING



INVITING PASEO

ENHANCED PEDESTRIAN EXPERIENCE
FEATURING A 30FT OPEN AIR CORRIDOR
CONNECTING PEACHTREE ROAD TO THE
PARKING DECK




PASEO ENTRANCE FROM
PEACHTREE ROAD



PASEO ENTRANCE FROM
PARKING DECK

LEVEL 1 SITE PLAN


SUITE 510 OR 530

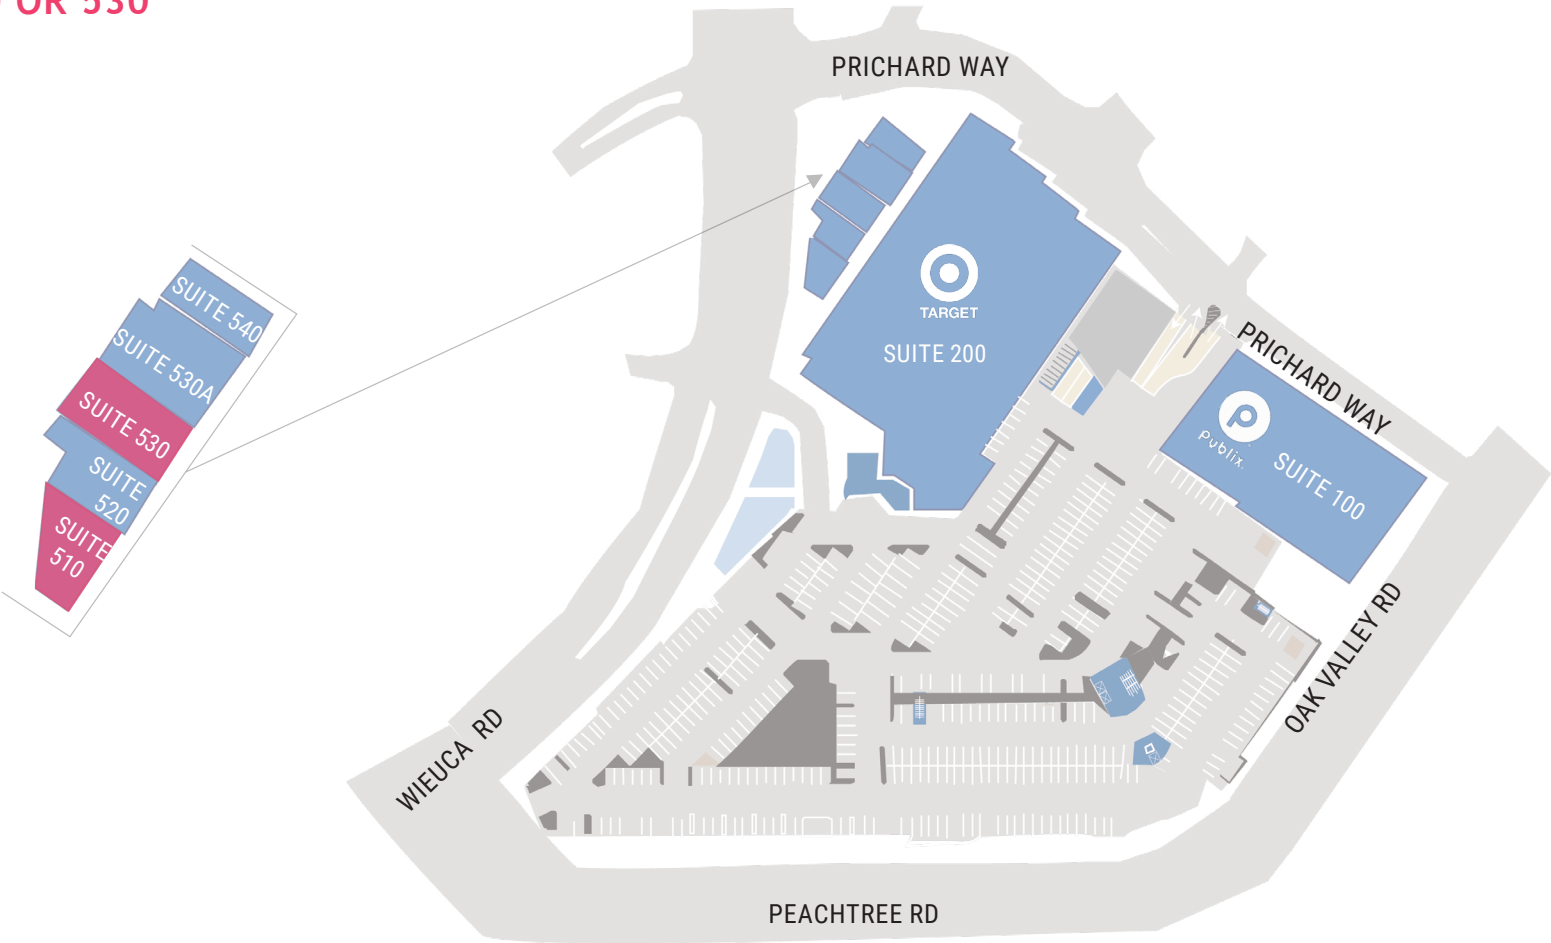

Suite 100	Publix	
Suite 510	AVAILABLE	1,384 SF
Suite 520	UPS Store	
Suite 530	AVAILABLE	2,026 SF
Suite 530A	Subway	
Suite 540	Pro Cleaners	

SITE PLAN

LEVEL 1

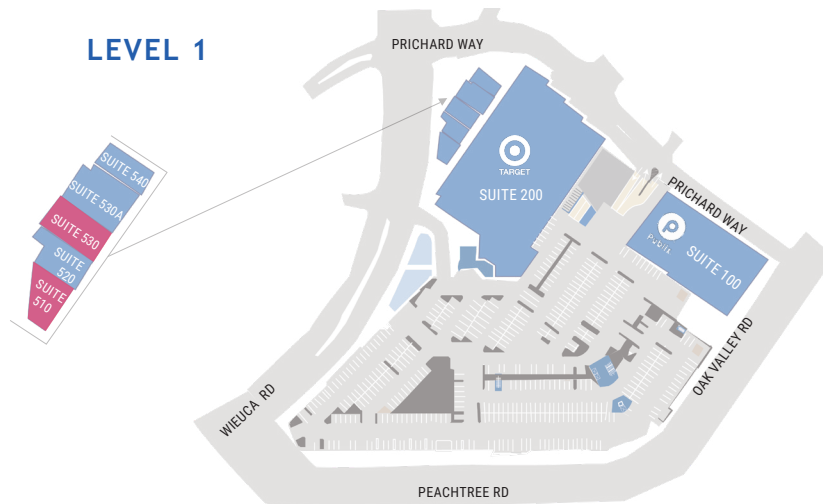

LEVEL 2



LEVEL 3



LEVEL 4




Suite 100	Publix
Suite 510	AVAILABLE 1,384 SF
Suite 520	UPS Store
Suite 530	AVAILABLE 2,026 SF
Suite 530A	Subway

Suite 540	Pro Cleaners
Suite 200	Target
Suite 210	Les Mains Nail Bar
Suite 215	AVAILABLE 7,984 SF
Suite 220	AVAILABLE 3,789 SF

Suite 225	Iron Hill Brewery
Suite 230	AVAILABLE 3,429 SF
Suite 235	AVAILABLE 3,606 SF
Suite 240A	AVAILABLE 4,671 SF
Suite 240B	AVAILABLE 6,894 SF

Suite 250	Dicks Sporting Goods
Suite 300	LA Fitness
Suite 310	Salon Lofts
Suite 320	Roam Innovative Workplace

EXCEPT WITH RESPECT TO THE OBLIGATIONS OF LANDLORD WHICH ARE EXPRESSLY PROVIDED IN THE LEASE, LANDLORD HAS MADE NO REPRESENTATION OR WARRANTY WITH RESPECT TO THE EXISTENCE OR NON-EXISTENCE OF ANY LEASE, OCCUPANCY OR USE OF ANY SPACE, OR THE EXISTENCE, DESIGN OR LOCATION OF ANY BUILDINGS, IMPROVEMENTS, PARKING AREAS, CURB CUTS, DRIVEWAYS OR OTHER COMMON AREAS WITH RESPECT TO THE BOUNDARY CENTER OF ANY OUTPARCELS OR OTHER PROPERTY. LANDLORD BELIEVES THAT THE INFORMATION CONTAINED WITHIN THIS DRAWING IS PRESENTLY CORRECT, BUT LANDLORD MAKES NO REPRESENTATION OR WARRANTY AS TO ITS ACCURACY OR WHETHER IT WILL REMAIN AS CONTAINED, AND LANDLORD RECOMMENDS THAT ALL INFORMATION BE FIELD VERIFIED PRIOR TO DESIGN AND CONSTRUCTION.

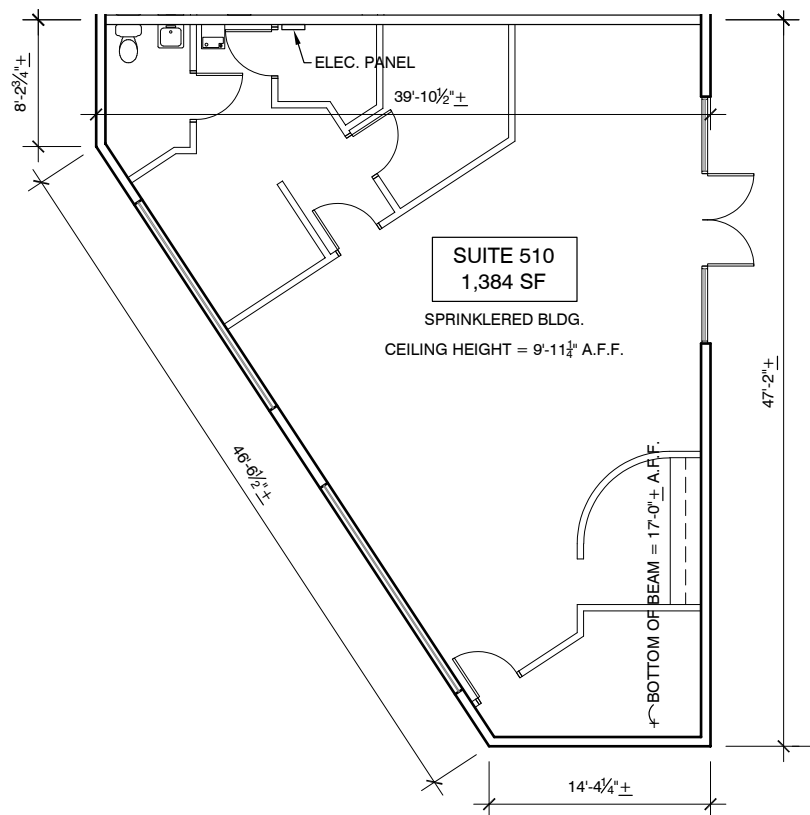


SUITE 510 - FLOOR PLAN

3535 PEACHTREE ROAD, SUITE 510
ATLANTA, GA 30326

THE
B L O C K
AT PHIPPS



KEY PLAN
SCALE: 1" = 60'

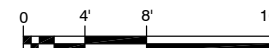

SCALE: 1/8" = 1'-0"

DATE: 05/23/23

SELIG
ENTERPRISES, INC.

5100 SPRING STREET NW SUITE 550
ATLANTA, GEORGIA 30308-2848
TEL (404) 576-5511 FAX (404) 575-2829

LENOX MARKETPLACE



RENTAL RATES: SUITE 510

Rental Rate PSF	\$50.00
Approx. SF	1,384
Ancillary Charges*	\$8.94
Total Monthly Charges	\$6,797.75

*CAM / Taxes / Insurance / Trash (charges are approximate)

FEATURED TENANTS:

IRON HILL
BREWERY & RESTAURANT

Publix

LA|FITNESS

DICK'S
SPORTING GOODS

TARGET

ups

SALON LOFTS

roam
INNOVATIVE WORKPLACE

ATL THE
B L O C K GA
AT PHIPPS

EXCLUSIVELY MARKETING BY:

Shirley A. Gouffon

(404) 898 9012

sgouffon@seligenterprises.com

Mindy Selig

(404) 898 9049

mselig@seligenterprises.com

